










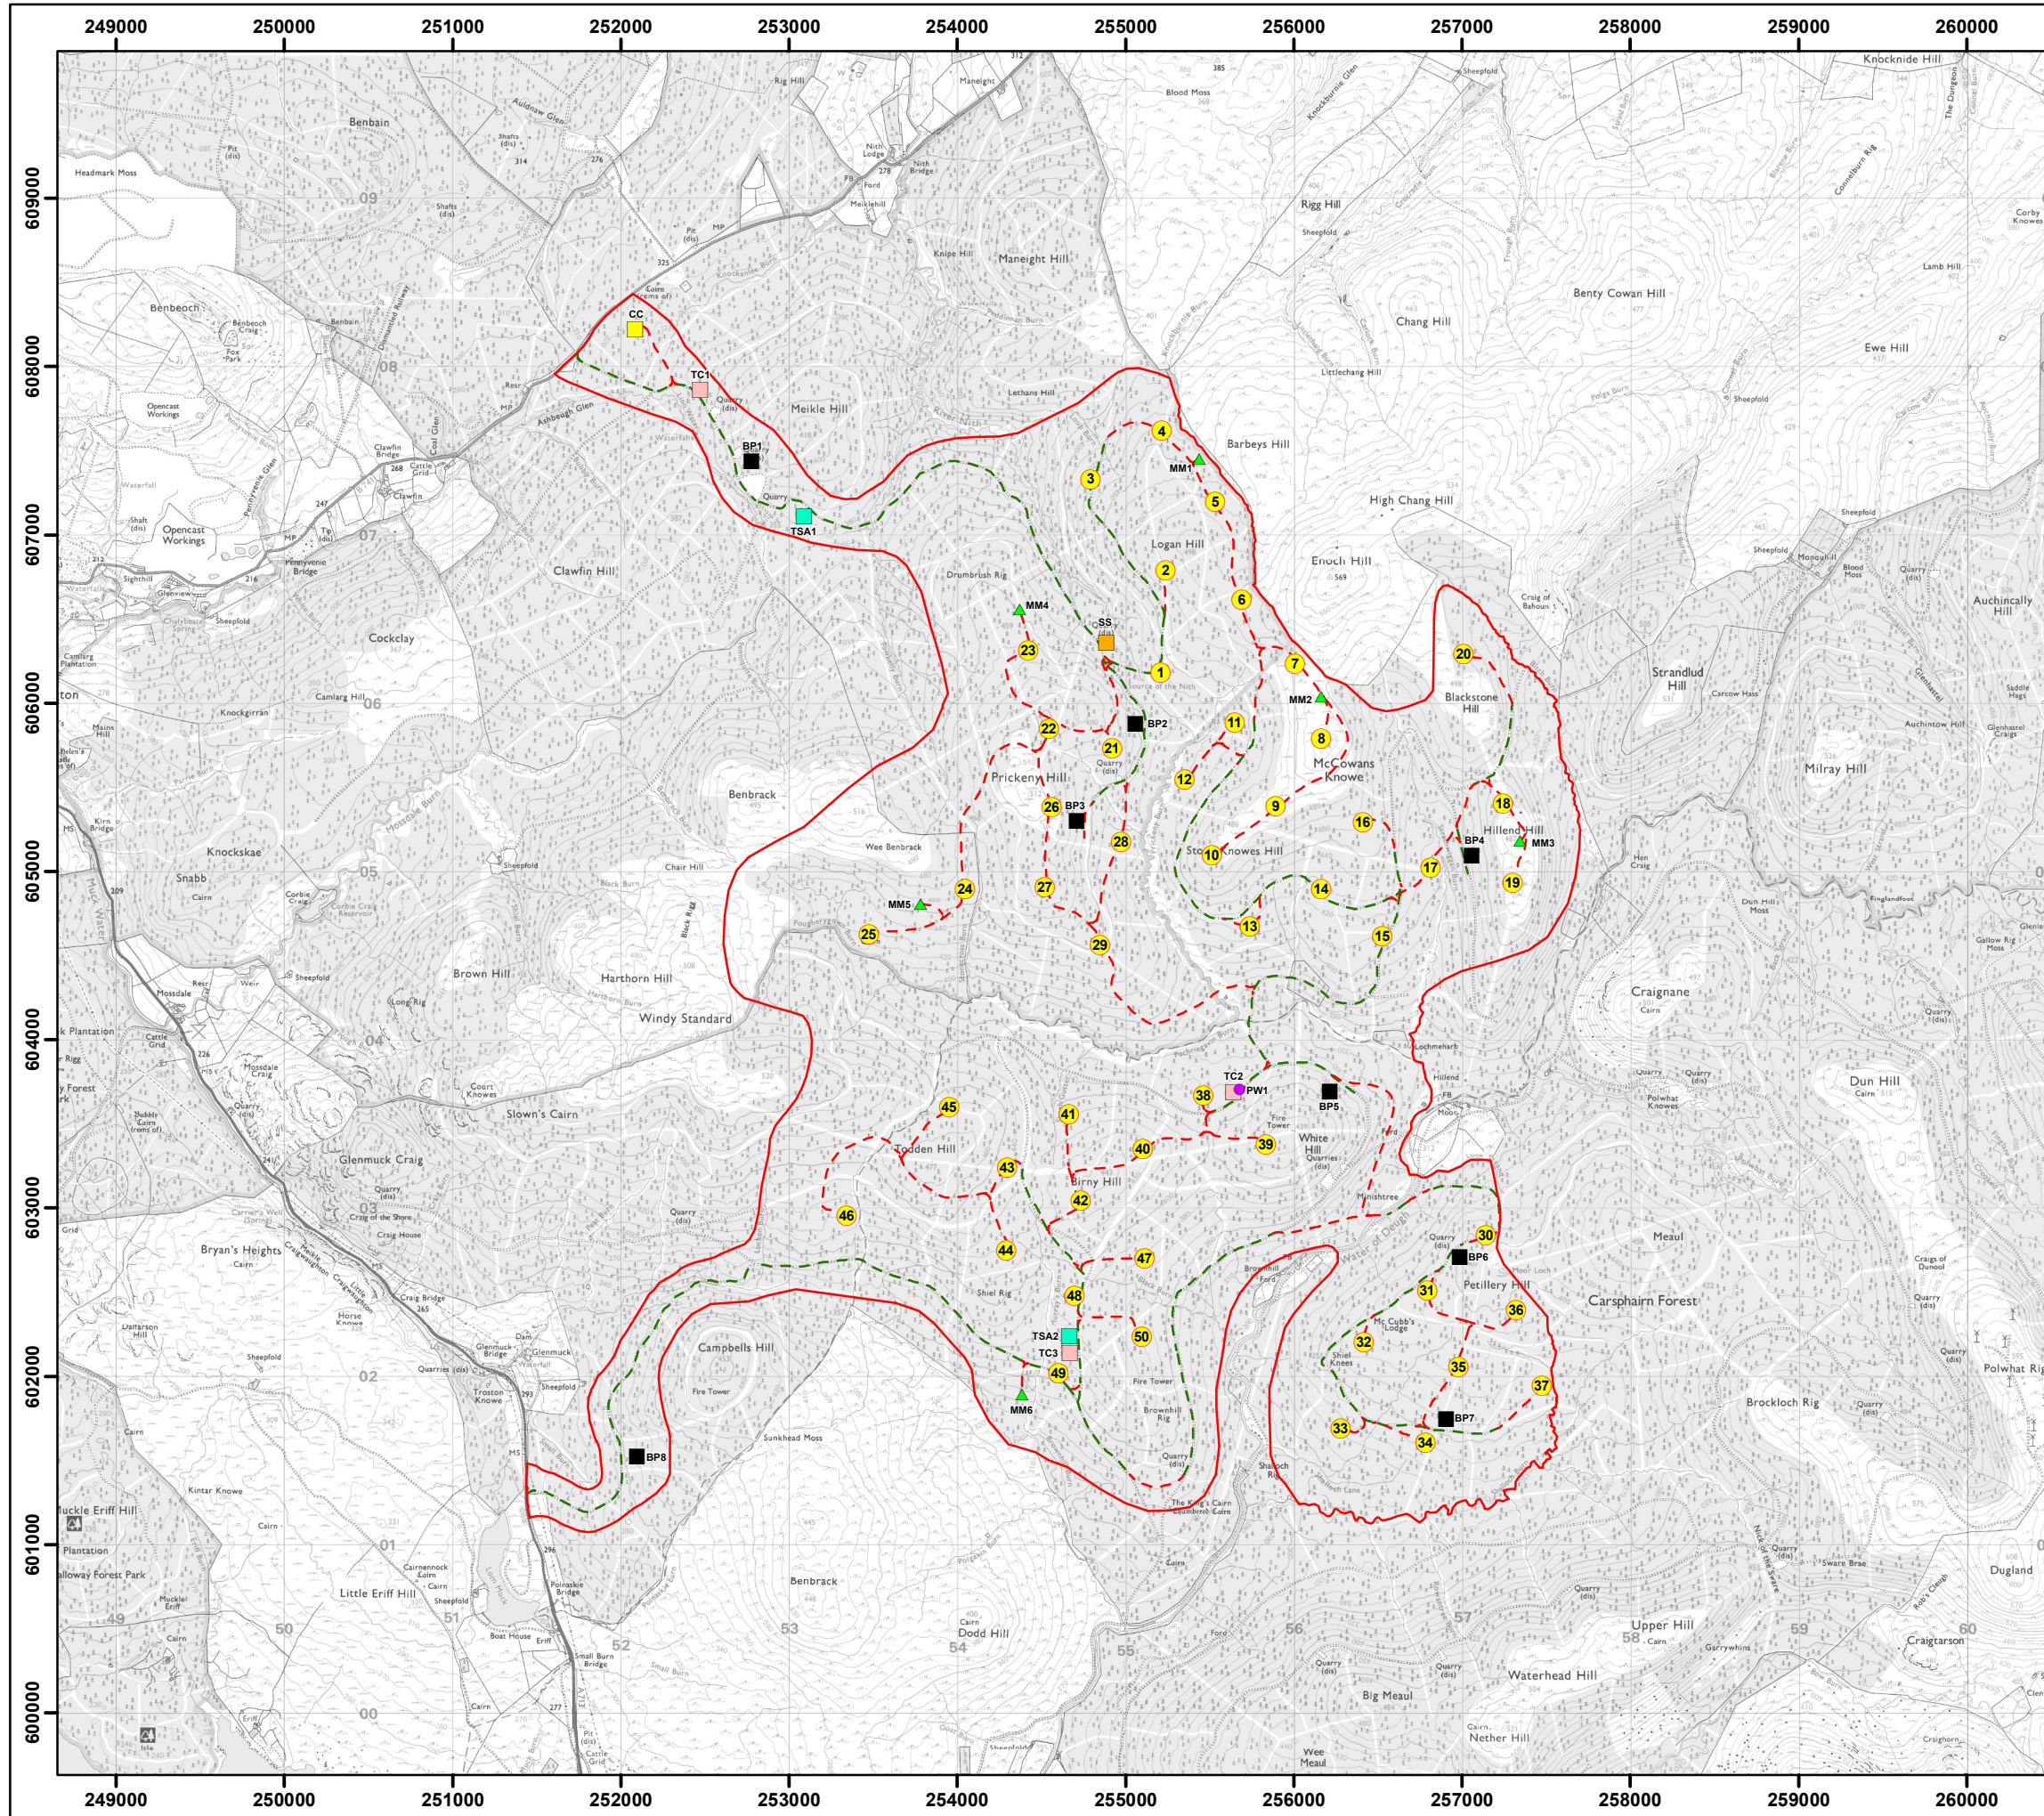


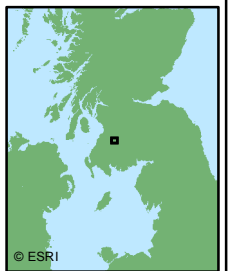
SOUTH KYLE WIND FARM

**FIGURE 4.2
Site Layout**




Legend

-  Site boundary
-  Wind turbine
-  Upgraded existing road/track
-  New road
-  Temporary compound, including batching plant (TC)
-  Permanent welfare facility (PW)
-  Temporary storage area (TSA)
-  Substation compound (SS)
-  Wind farm connection compound (CC)
-  Potential borrow pit (BP)
-  Permanent wind monitoring mast (MM)



Notes
1 Do not scale.

© Crown copyright, All rights reserved.
2013 Licence number 0100031673
© Vattenfall Wind Power Ltd 2013

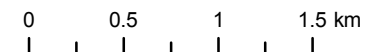

Drg No	6133-531-PA-001
Rev	A Date 26/07/2013
By	BO Layout LSKYLE063

**Figure
4.2**