

Legend

- Application boundary
- Cooling water infrastructure
- Access Road
- Proposed Layout
- Cooling water abstraction pipe route
- Cooling water discharge pipe route 1
- Cooling water discharge pipe route 2




0 25 50

Metres

© Crown copyright, All rights reserved.
2009 License number 0100031673.

SINCLAIR KNIGHT MERZ
SKM ENVIROS

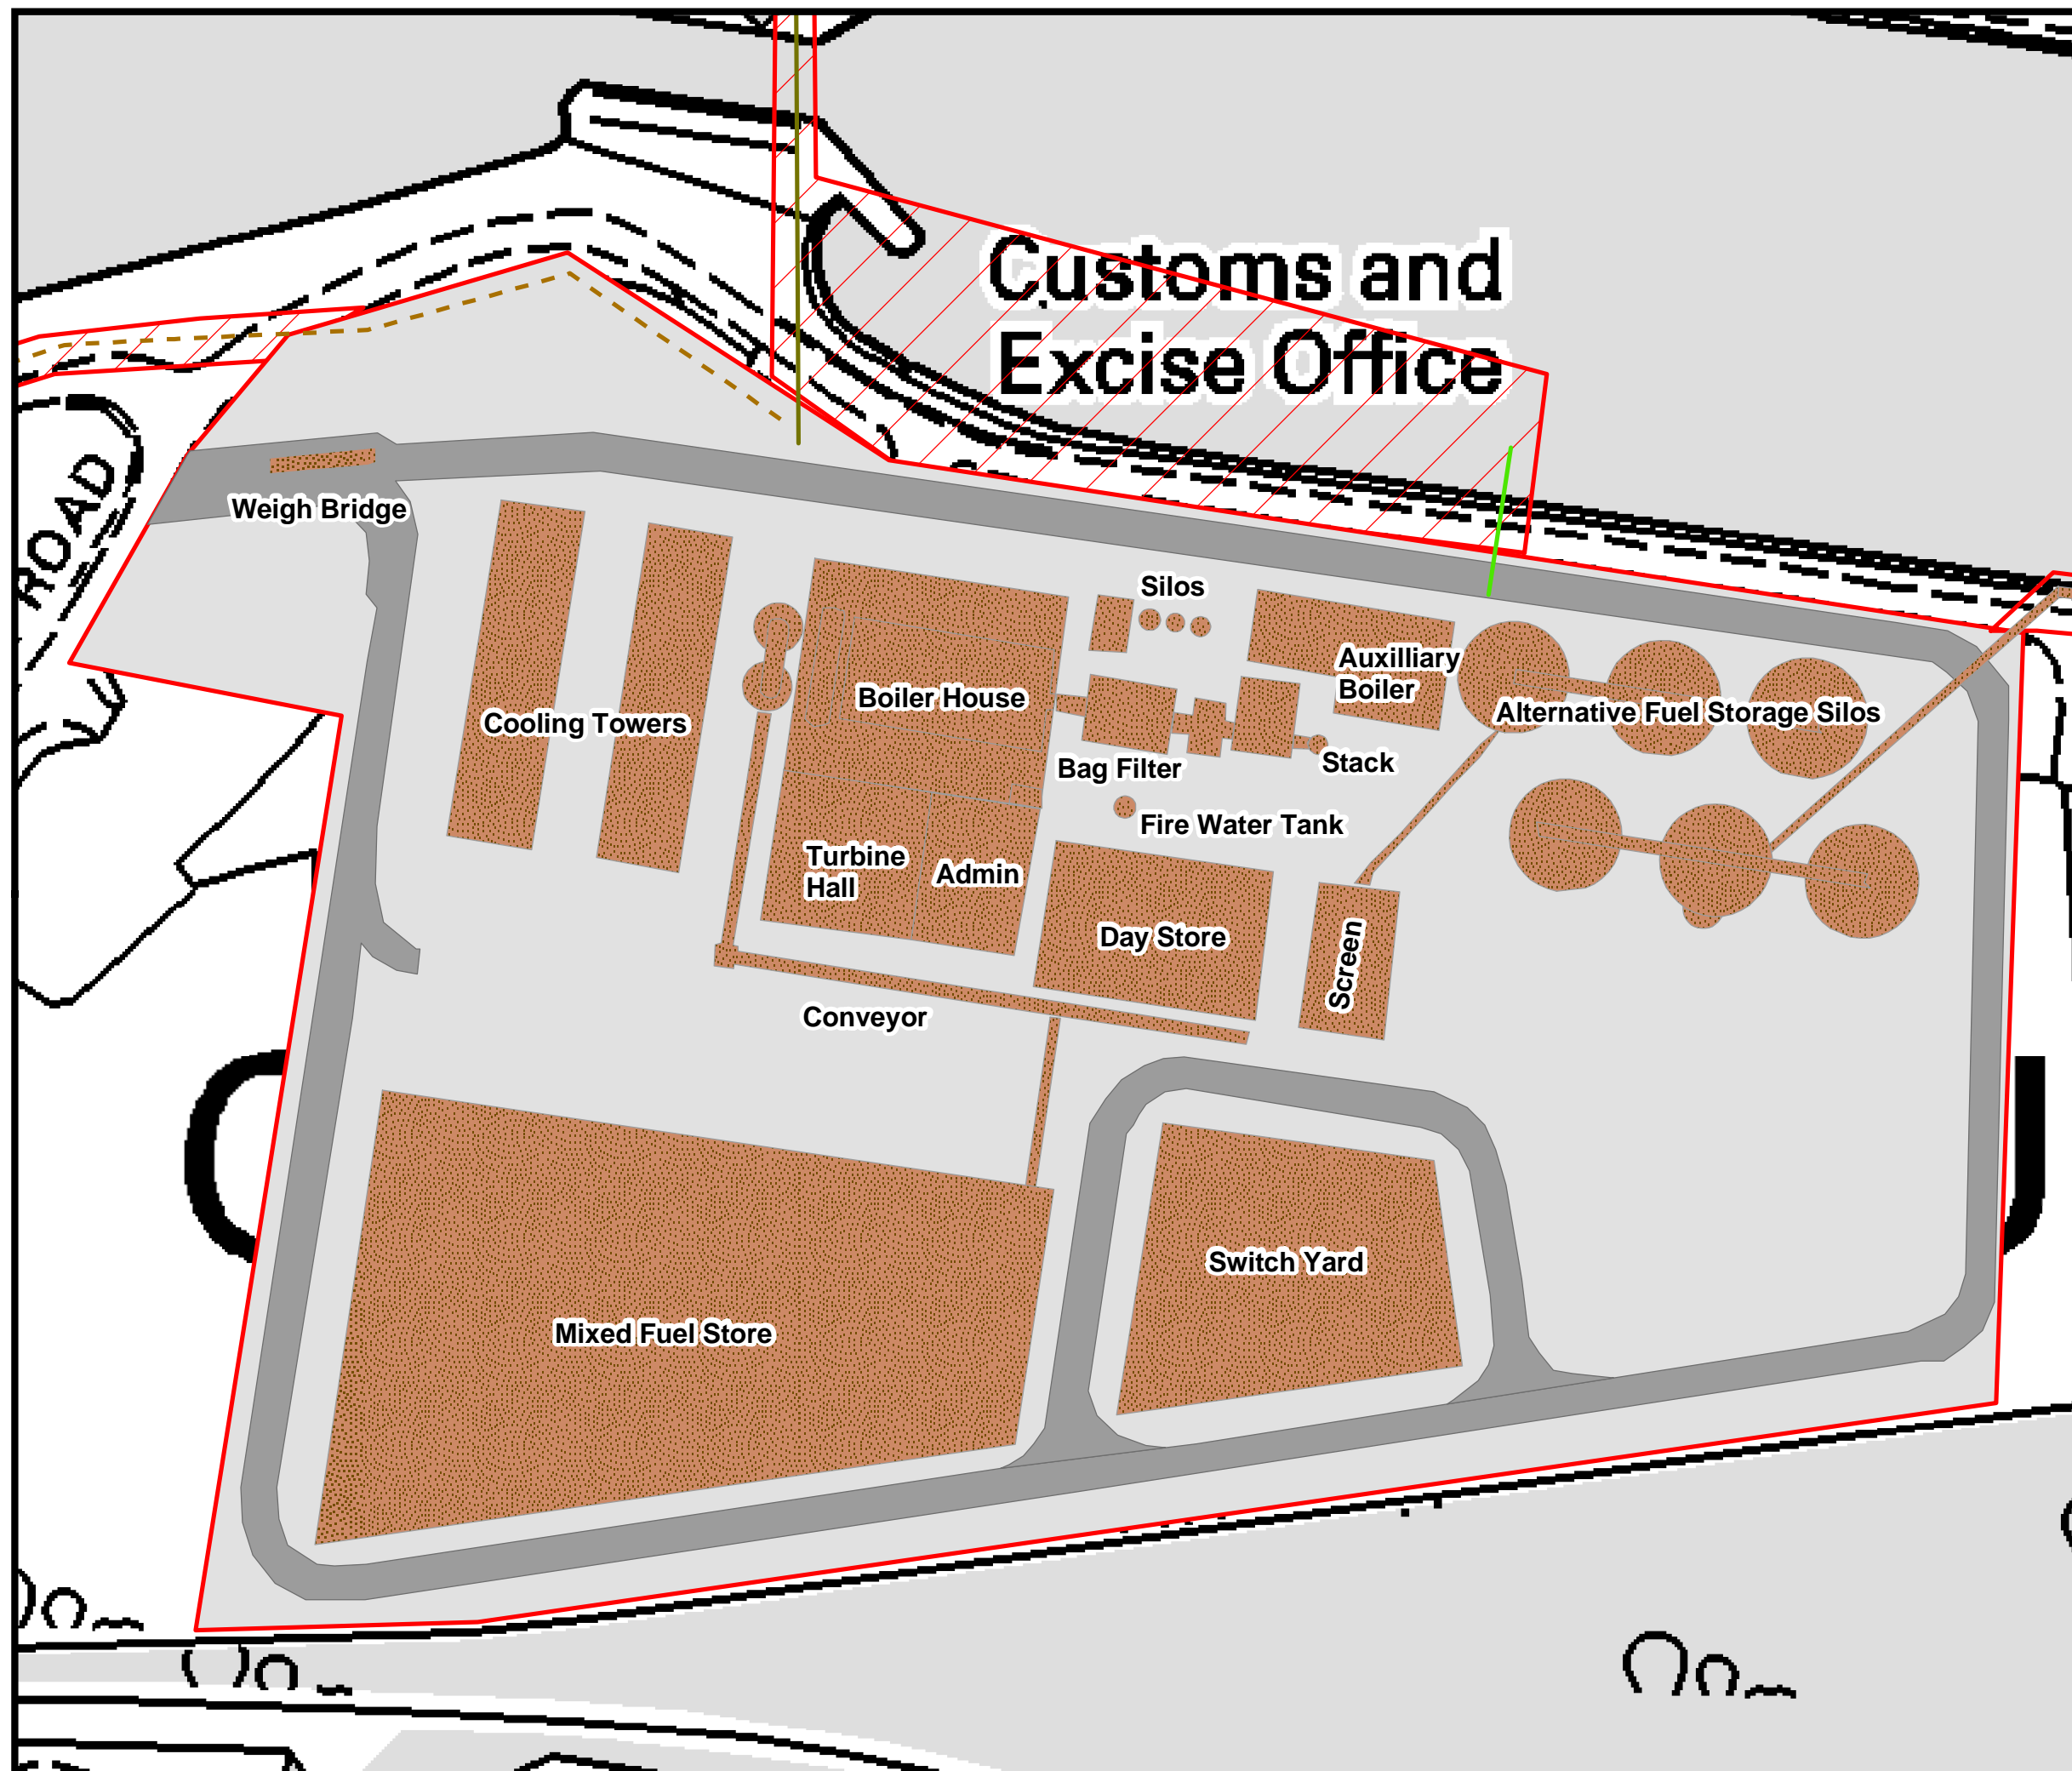

Legend

- Application boundary
- Cooling water infrastructure
- Access Road
- Proposed Layout
- Cooling water abstraction pipe route
- Cooling water discharge pipe route 1
- Cooling water discharge pipe route 2



0 25 50


Metres

© Crown copyright, All rights reserved.
2009 License number 0100031673.

SINCLAIR KNIGHT MERZ
SKM ENVIROS

Grangemouth Renewable Energy Plant

Figure 6.3:
Cooling water
pipeline routes

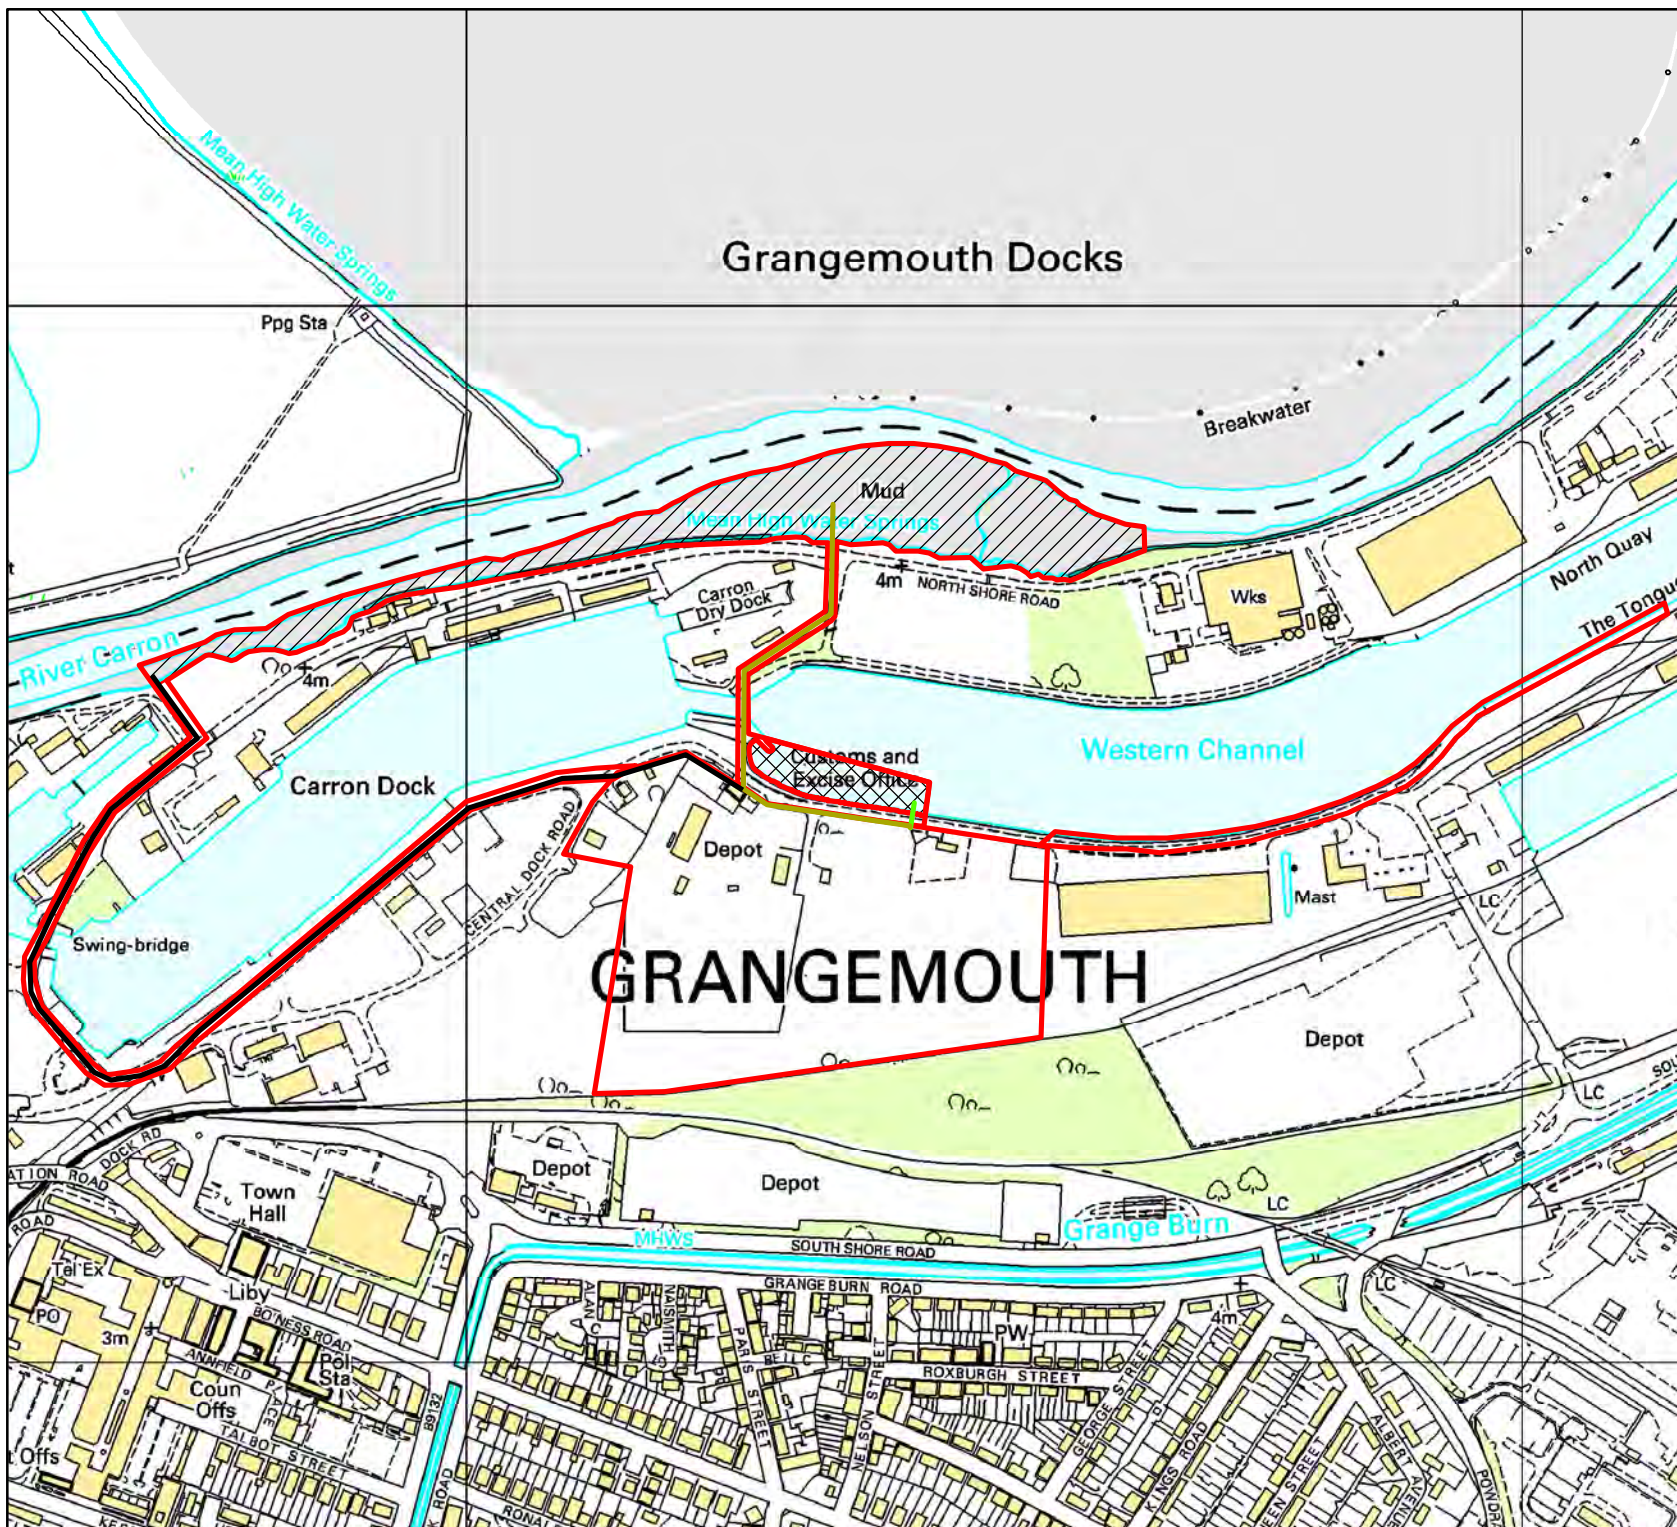

Legend

- Discharge Option 2
- Discharge Option 1
- Abstraction
- ▨ Area of search for outfall
- ▤ Area of search for intake
- ▭ Application Boundary


Metres
0 75 150 300


© Crown copyright. All rights reserved.
2009 License number 0100031673.

SINCLAIR KNIGHT MERZ
SKM ENVIROS

Grangemouth Renewable Energy Plant

Figure 6.4
Indicative Development Programme

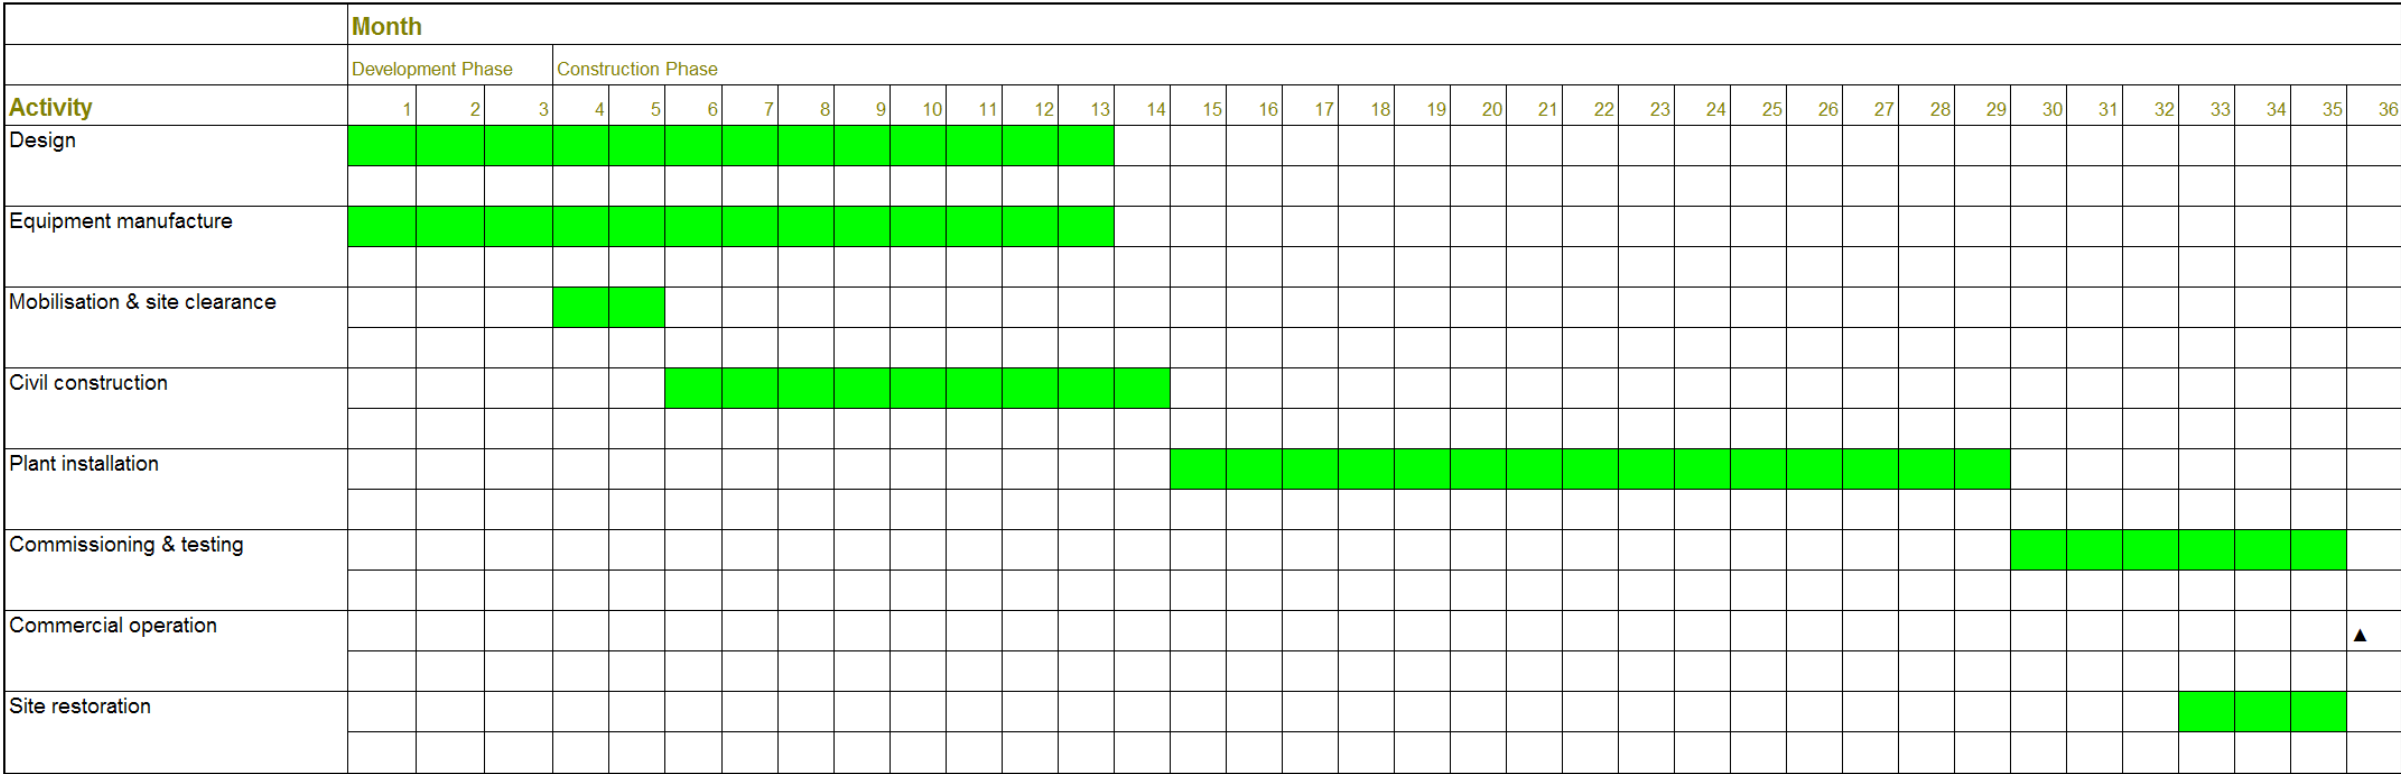

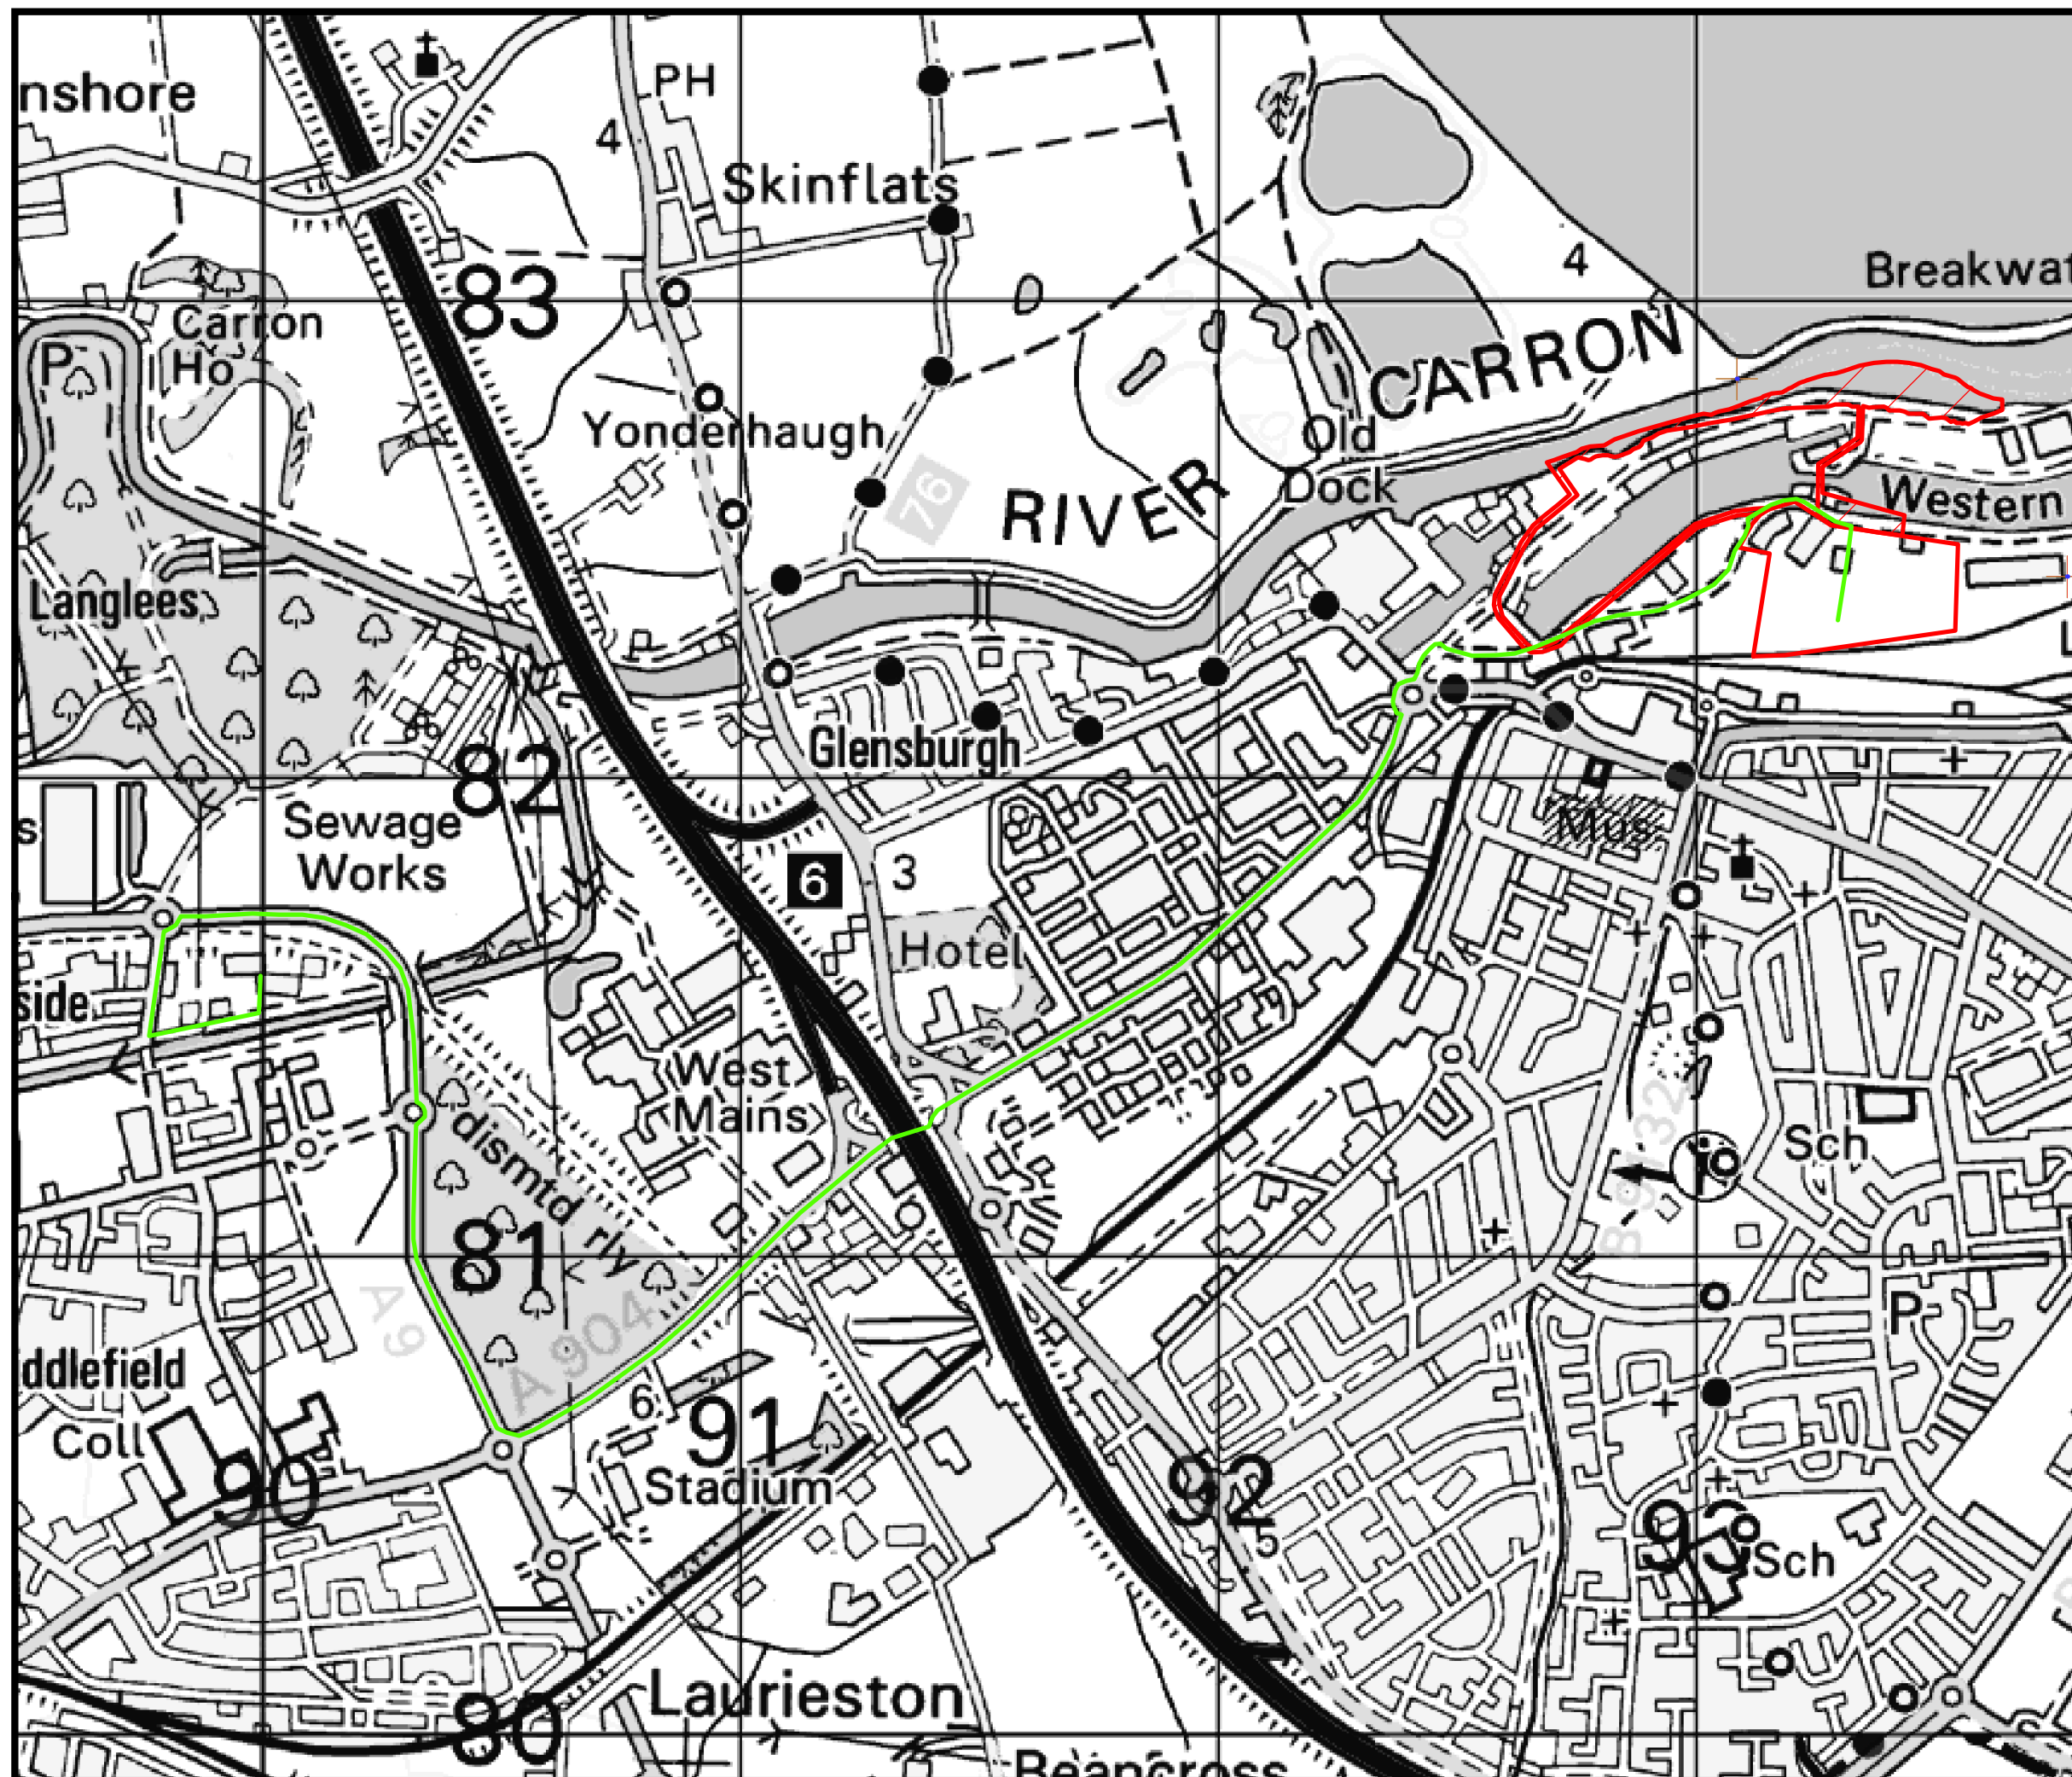

Forth Energy

Grangemouth Renewable Energy Plant

Figure 6.5

Grid Connection Route
(Indicative)

Legend

- Indicative cable route
- Application boundary
- Cooling water infrastructure

0 250 500 Metres

© Crown copyright, All rights reserved.
2009 License number 0100031673.

SINCLAIR KNIGHT MERZ
SKM ENVIROS