





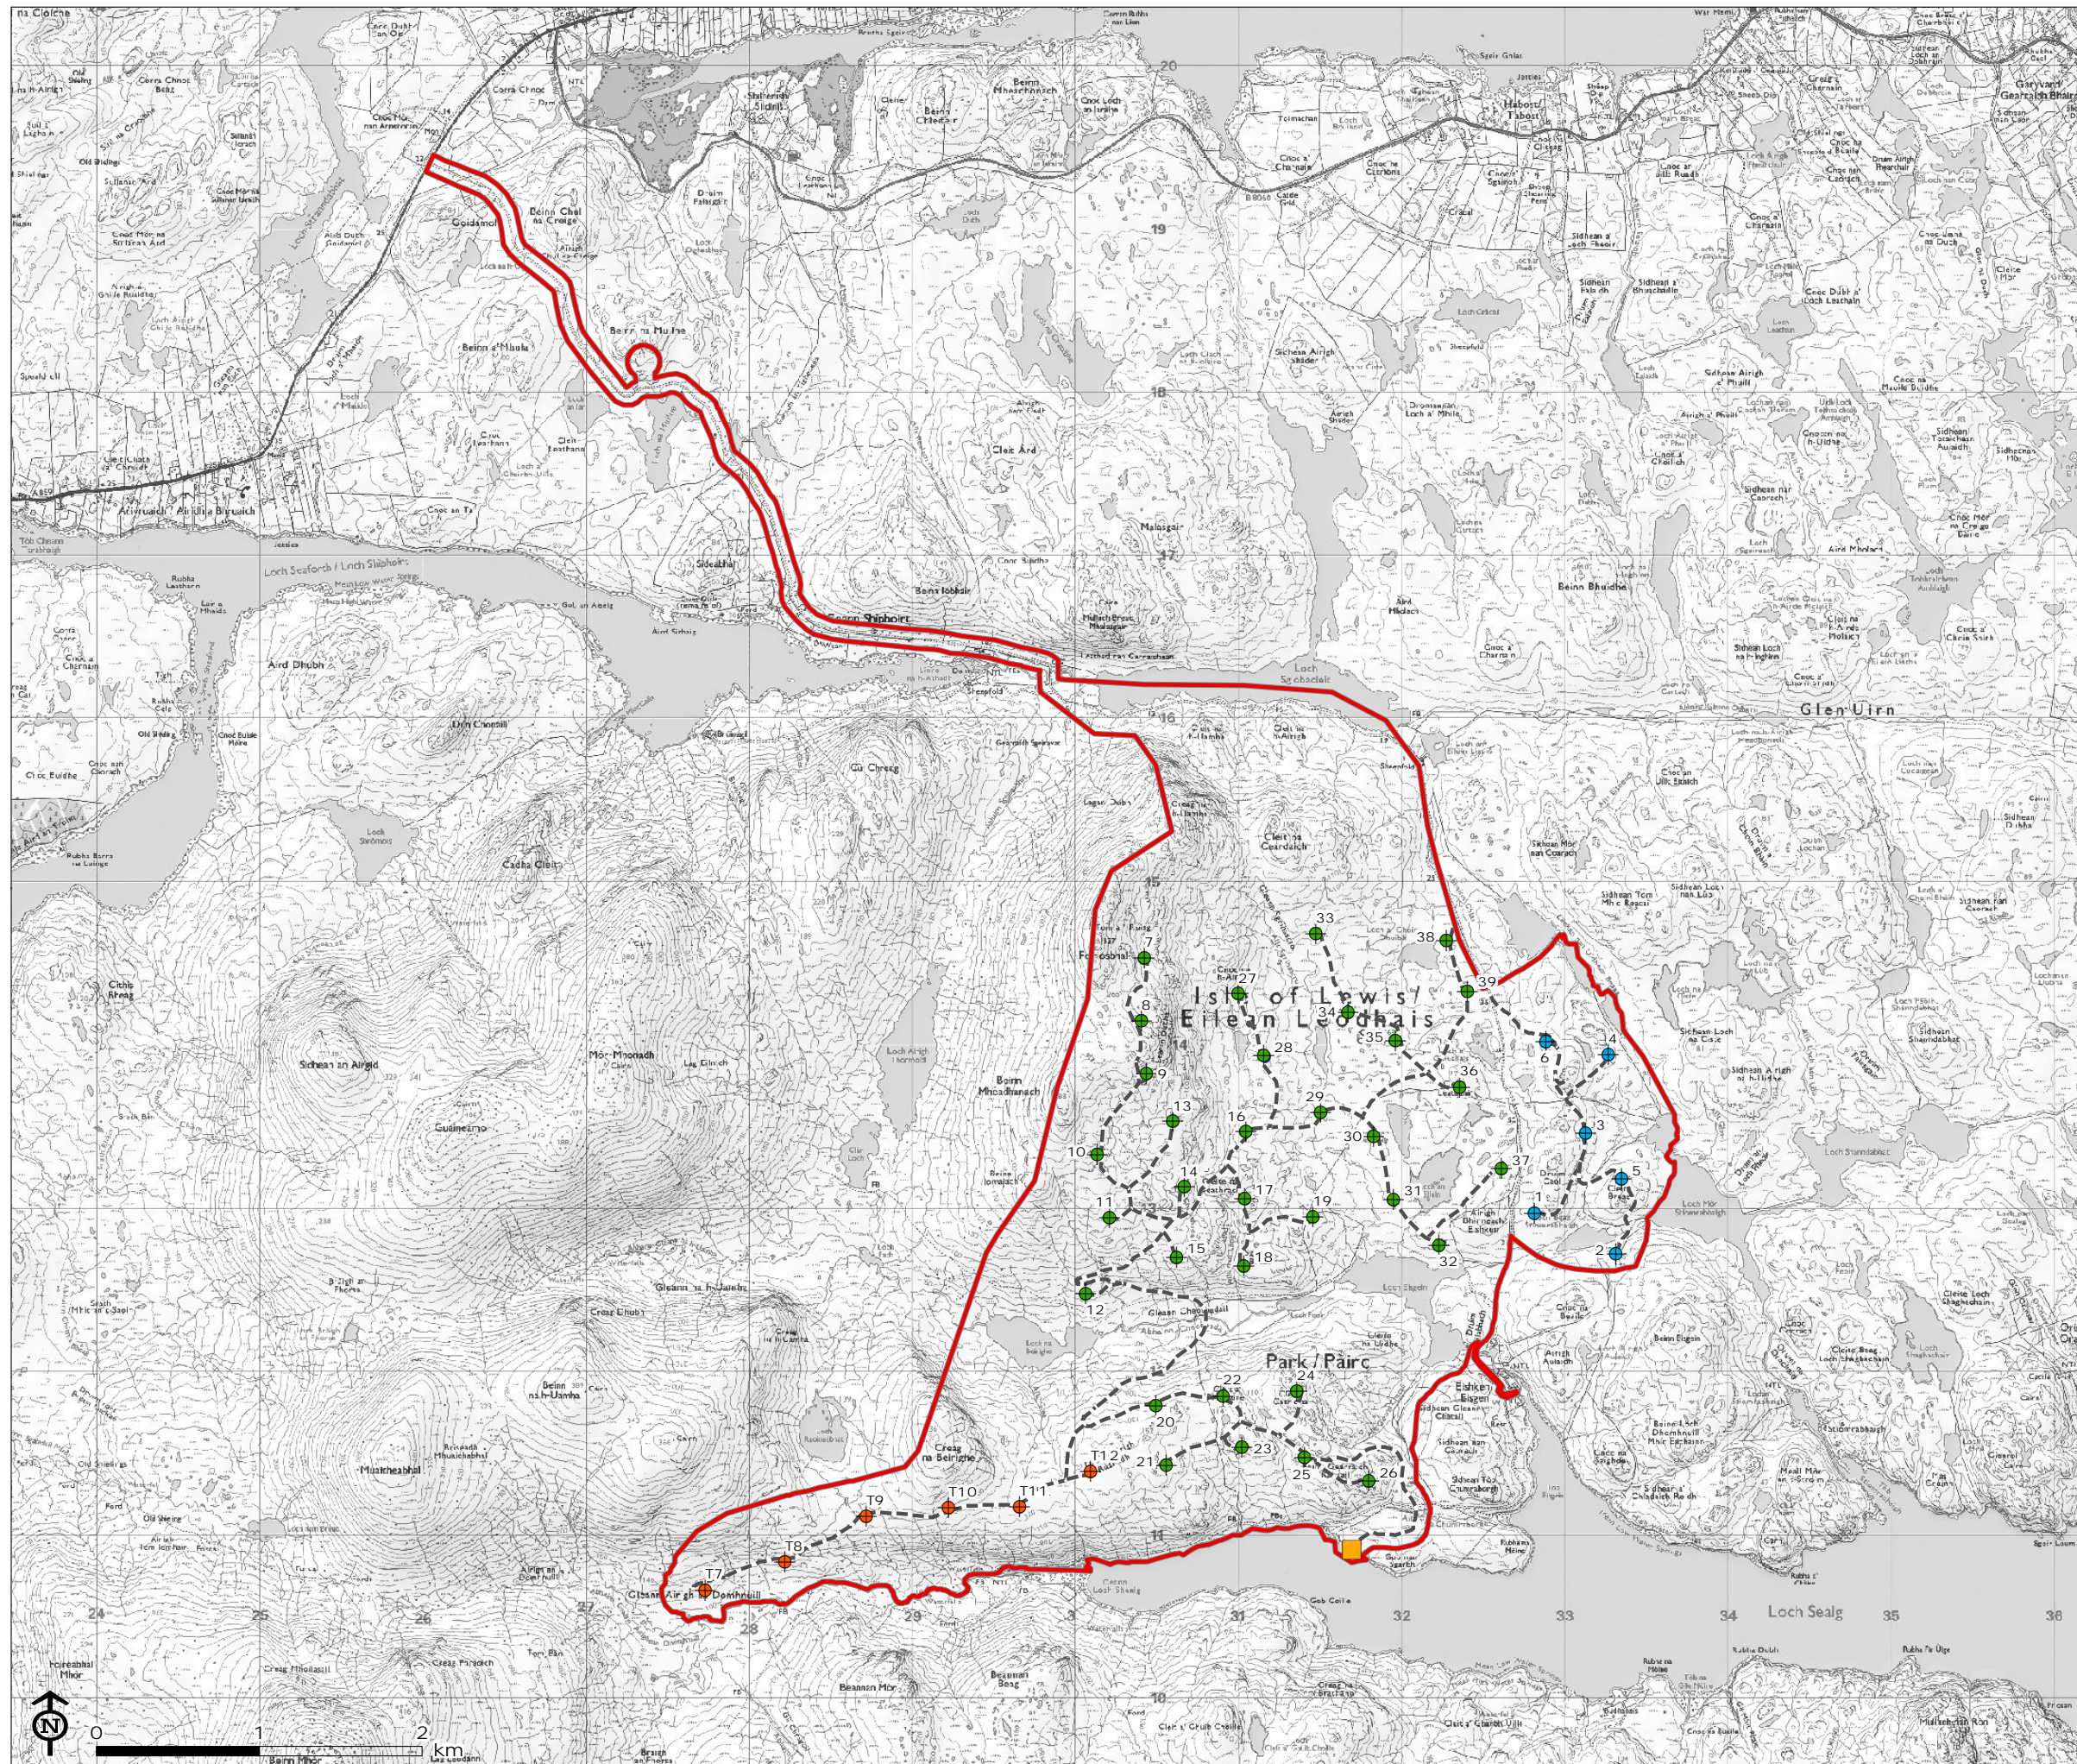


Figure 1.2: Constented Layout

- Turbine Location
-  Muaitheabhal T33
 -  Muaitheabhal East Extension T6
 -  Muaitheabhal South Extension T6
 -  Site Boundary
 -  Berthing Facility
 -  Access Track



Map Scale @A3: 1:40,000

