


GENERAL NOTES

1. ALL LEVELS IN METRES RELATIVE TO CHART DATUM.
2. ALL DIMENSIONS IN MILLIMETRES UNLESS OTHERWISE NOTED.
3. MHWS 4.8m CD
MLWS 0.7m CD
4. FOR GENERAL ARRANGEMENT REFER TO DRAWING 1543/134.
5. FOR ELEVATION ON SHORE REFER TO DRAWING 1543/135.

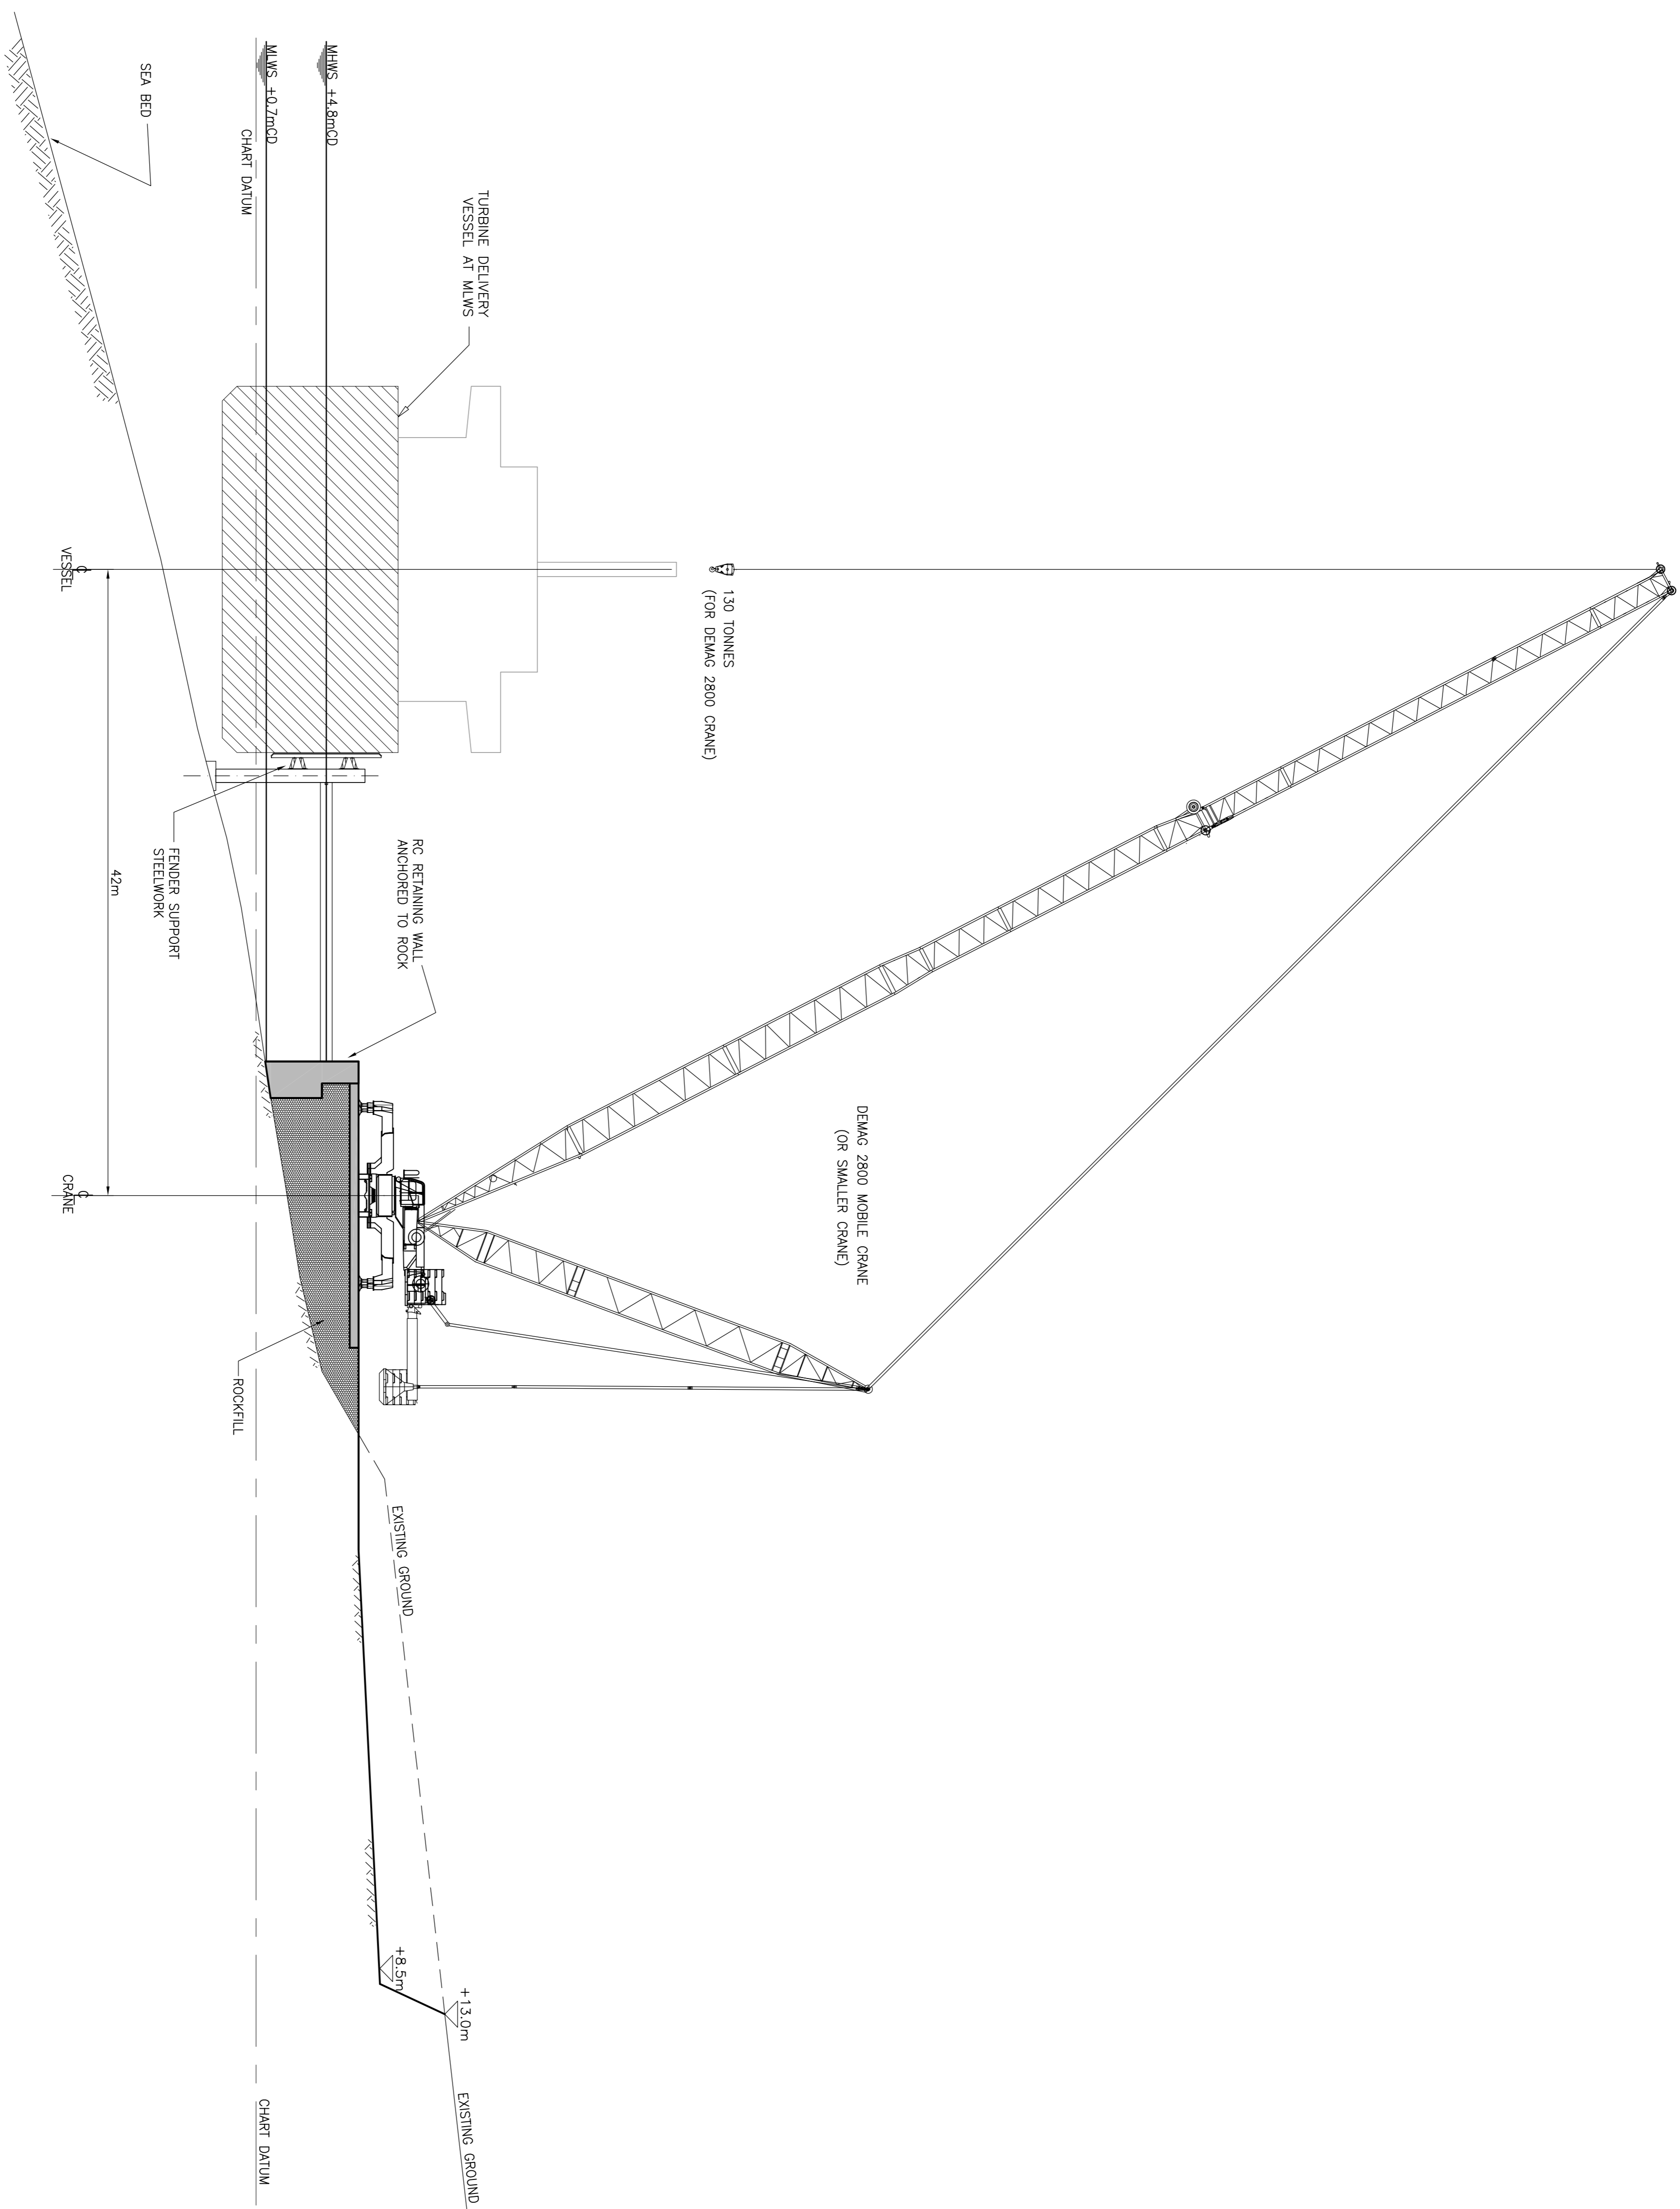


TYPICAL SECTION SHOWING FENDERED BERTH

SCALE 1:250

REV	DETAILS	BY	DATE

CLIENT	BEINN MHOR POWER
PROJECT	EIGSEIN MARINE ACCESS
ELEMENT	PROPOSED LAYOUT OF MARINE FACILITIES

WALLACE STONE
 CONSULTING CIVIL ENGINEERS
 Royal Bank Buildings
 High Street, Dingwall
 Ross-shire IV15 9HA
 Tel: (01349) 866775 Fax: (01349) 863197



DRAWING TITLE			
OPTION 6 – SECTION THROUGH WEST FENDERED BERTH			
DRAWN	CHECKED	APPROVED	
GMCC	JP	JP	
DATE	DATE	DATE	DATE
APRIL 2012	APRIL 2012	APRIL 2012	APRIL 2012
SCALE (1:1)		STAGE	
AS SHOWN		CONSENTS	
REVISION			

PROJECT No.	1543	DRAWING No.	133
-------------	------	-------------	-----