


GENERAL NOTES

1. ALL LEVELS IN METRES RELATIVE TO CHART DATUM (-2.67m OD)
2. ALL DIMENSIONS IN MILLIMETRES UNLESS OTHERWISE NOTED.
3. M.H.W.S 4.9m CD  
M.L.W.S 0.7m CD
4. FOR ELEVATION ON SHORE REFER TO DRAWING NO.1543/135
5. FOR SECTION AT FENDERED BERTH REFER TO DRAWING NO.1543/133.

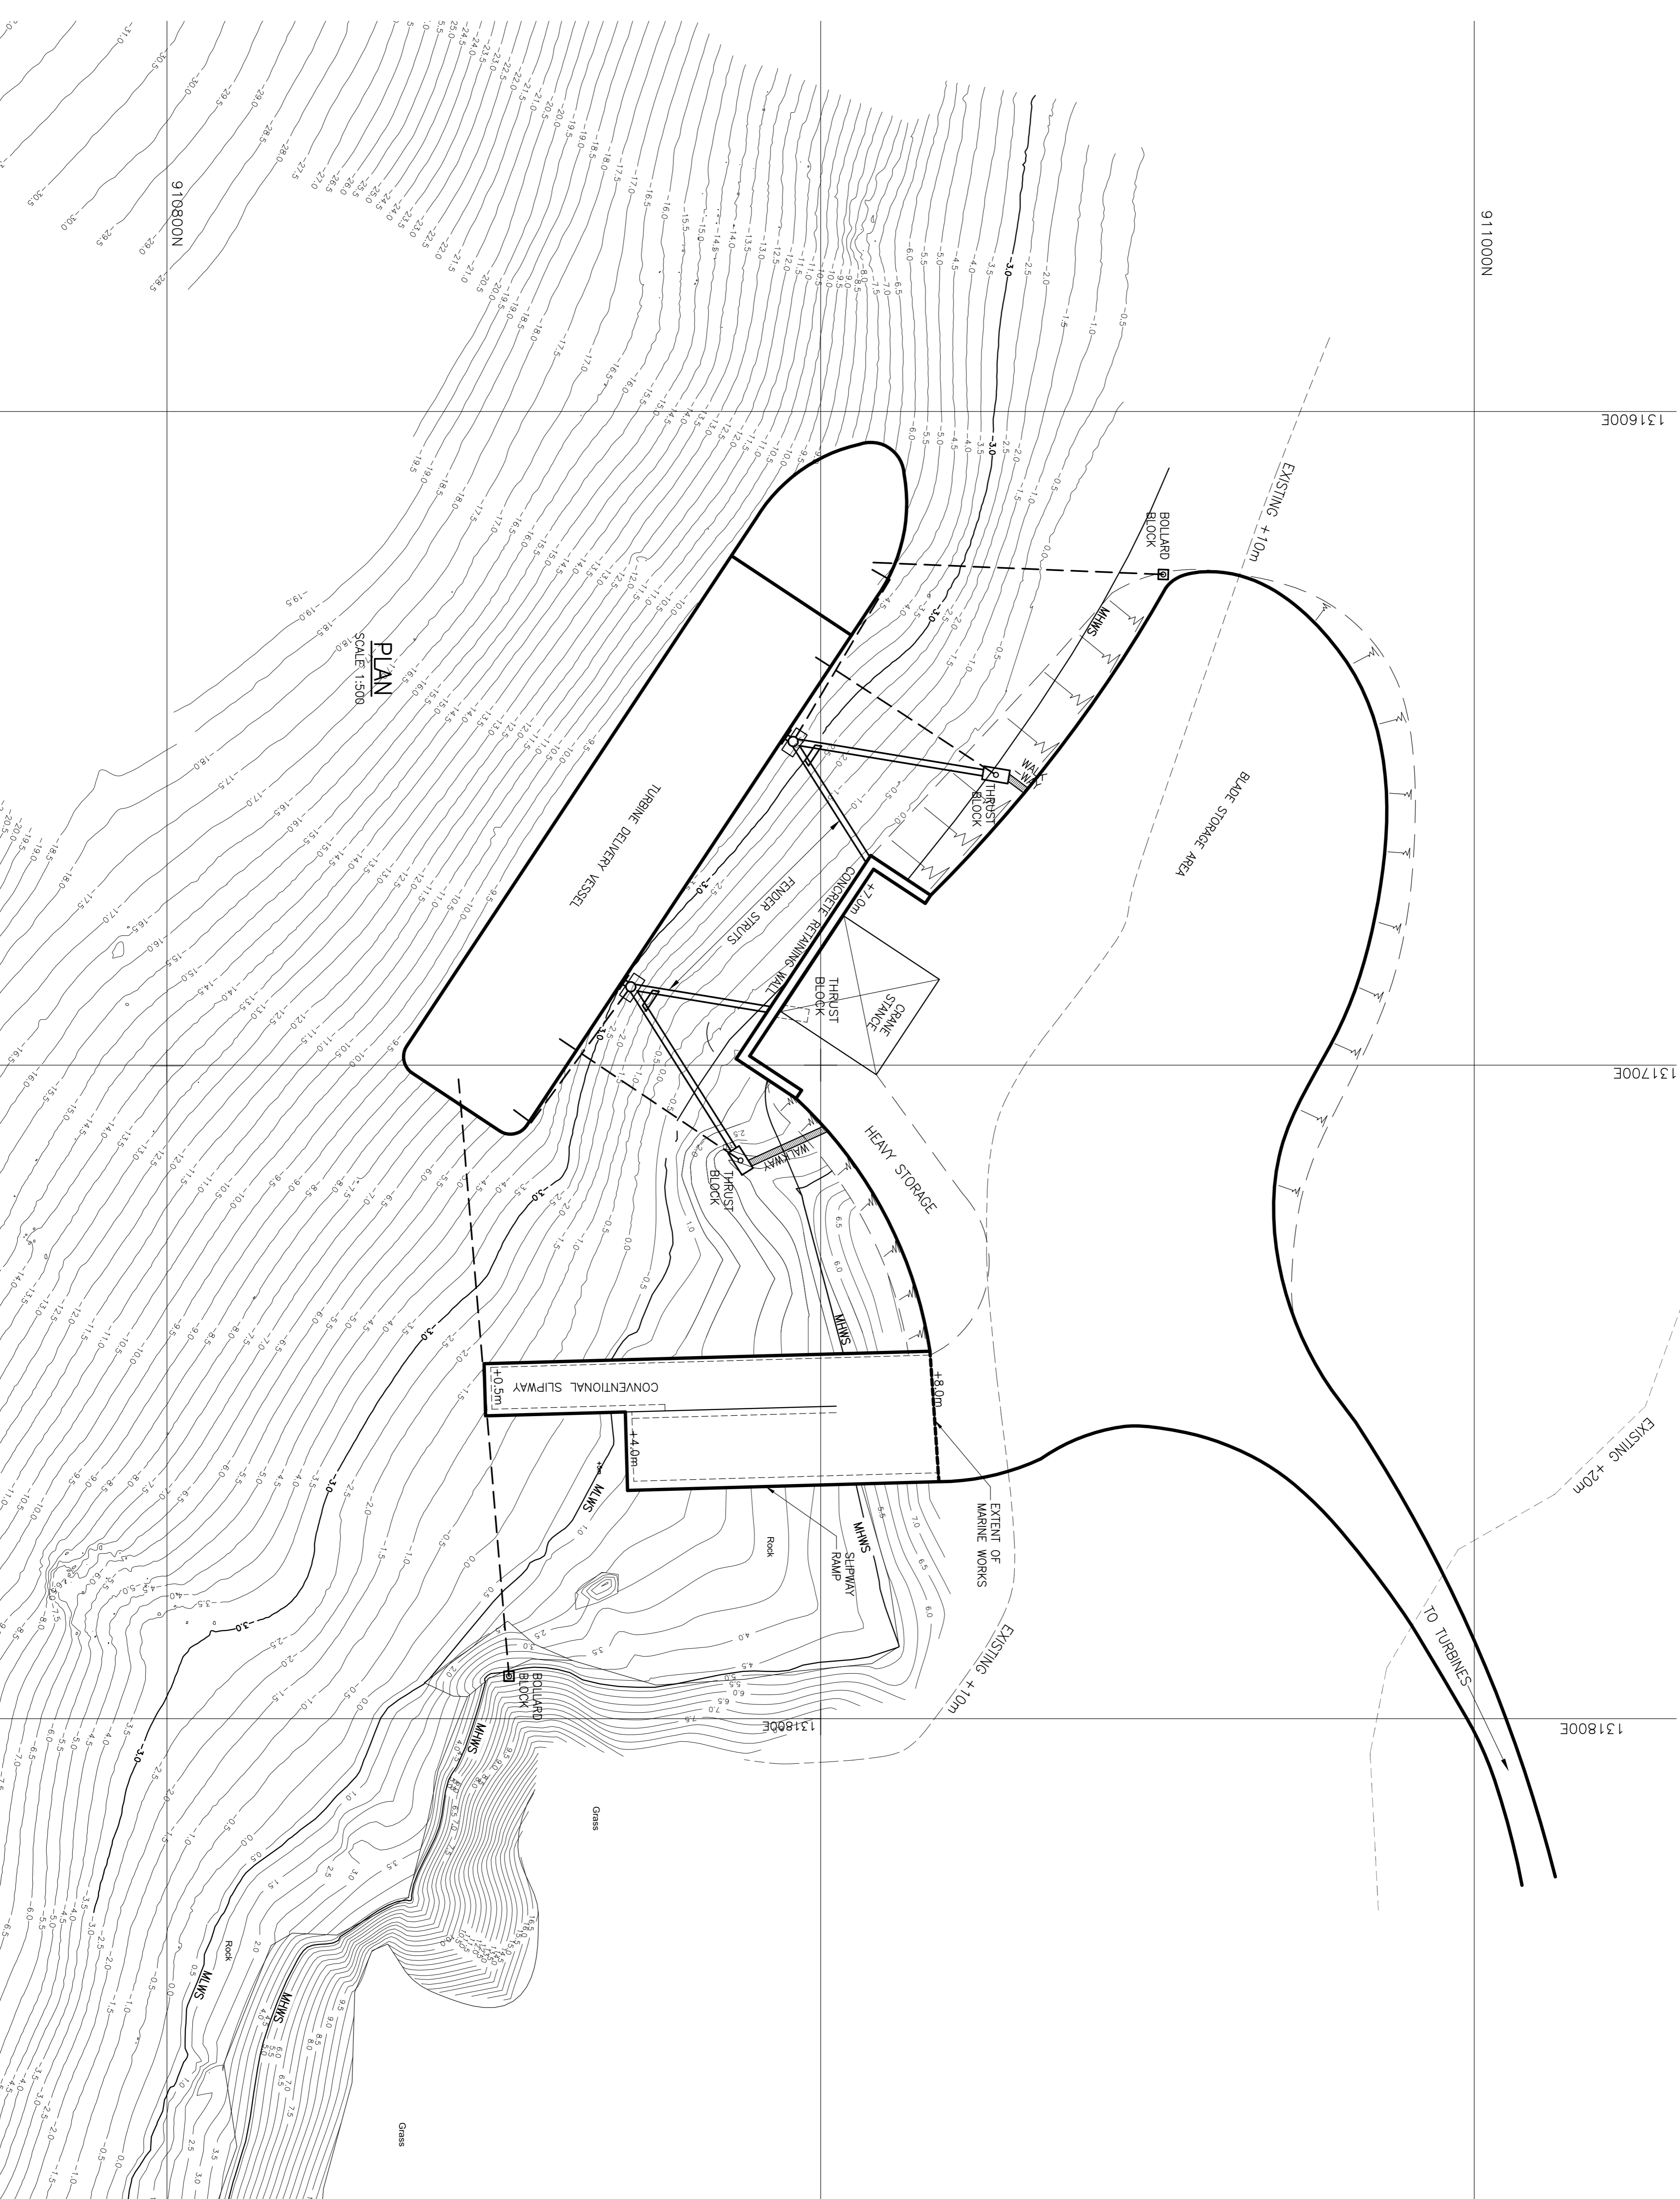

PLAN  
SCALE: 1:500

BEINN MHOR POWER

EISEGIN MARINE ACCESS

PROPOSED LAYOUT OF  
MARINE FACILITIES

**WALLACE STONE**  
CONSULTING CIVIL ENGINEERS  
Royal Bank Buildings  
High Street, Dingwall  
Ross-shire IV15 9HA  
Tel: (01349) 866775 Fax: (01349) 863197



OPTION 6  
GENERAL ARRANGEMENT

DRAWN	GMCC	CHECKED	JP	APPROVED	JP
DATE	APRIL 2012	DATE	APRIL 2012	DATE	APRIL 2012
SCALE	1:500	STAGE	CONSENTS		
REVISION					

PROJECT No.	1543	DRAWING No.	134
-------------	------	-------------	-----